


Byg. 477, Papenburg
Kosangas

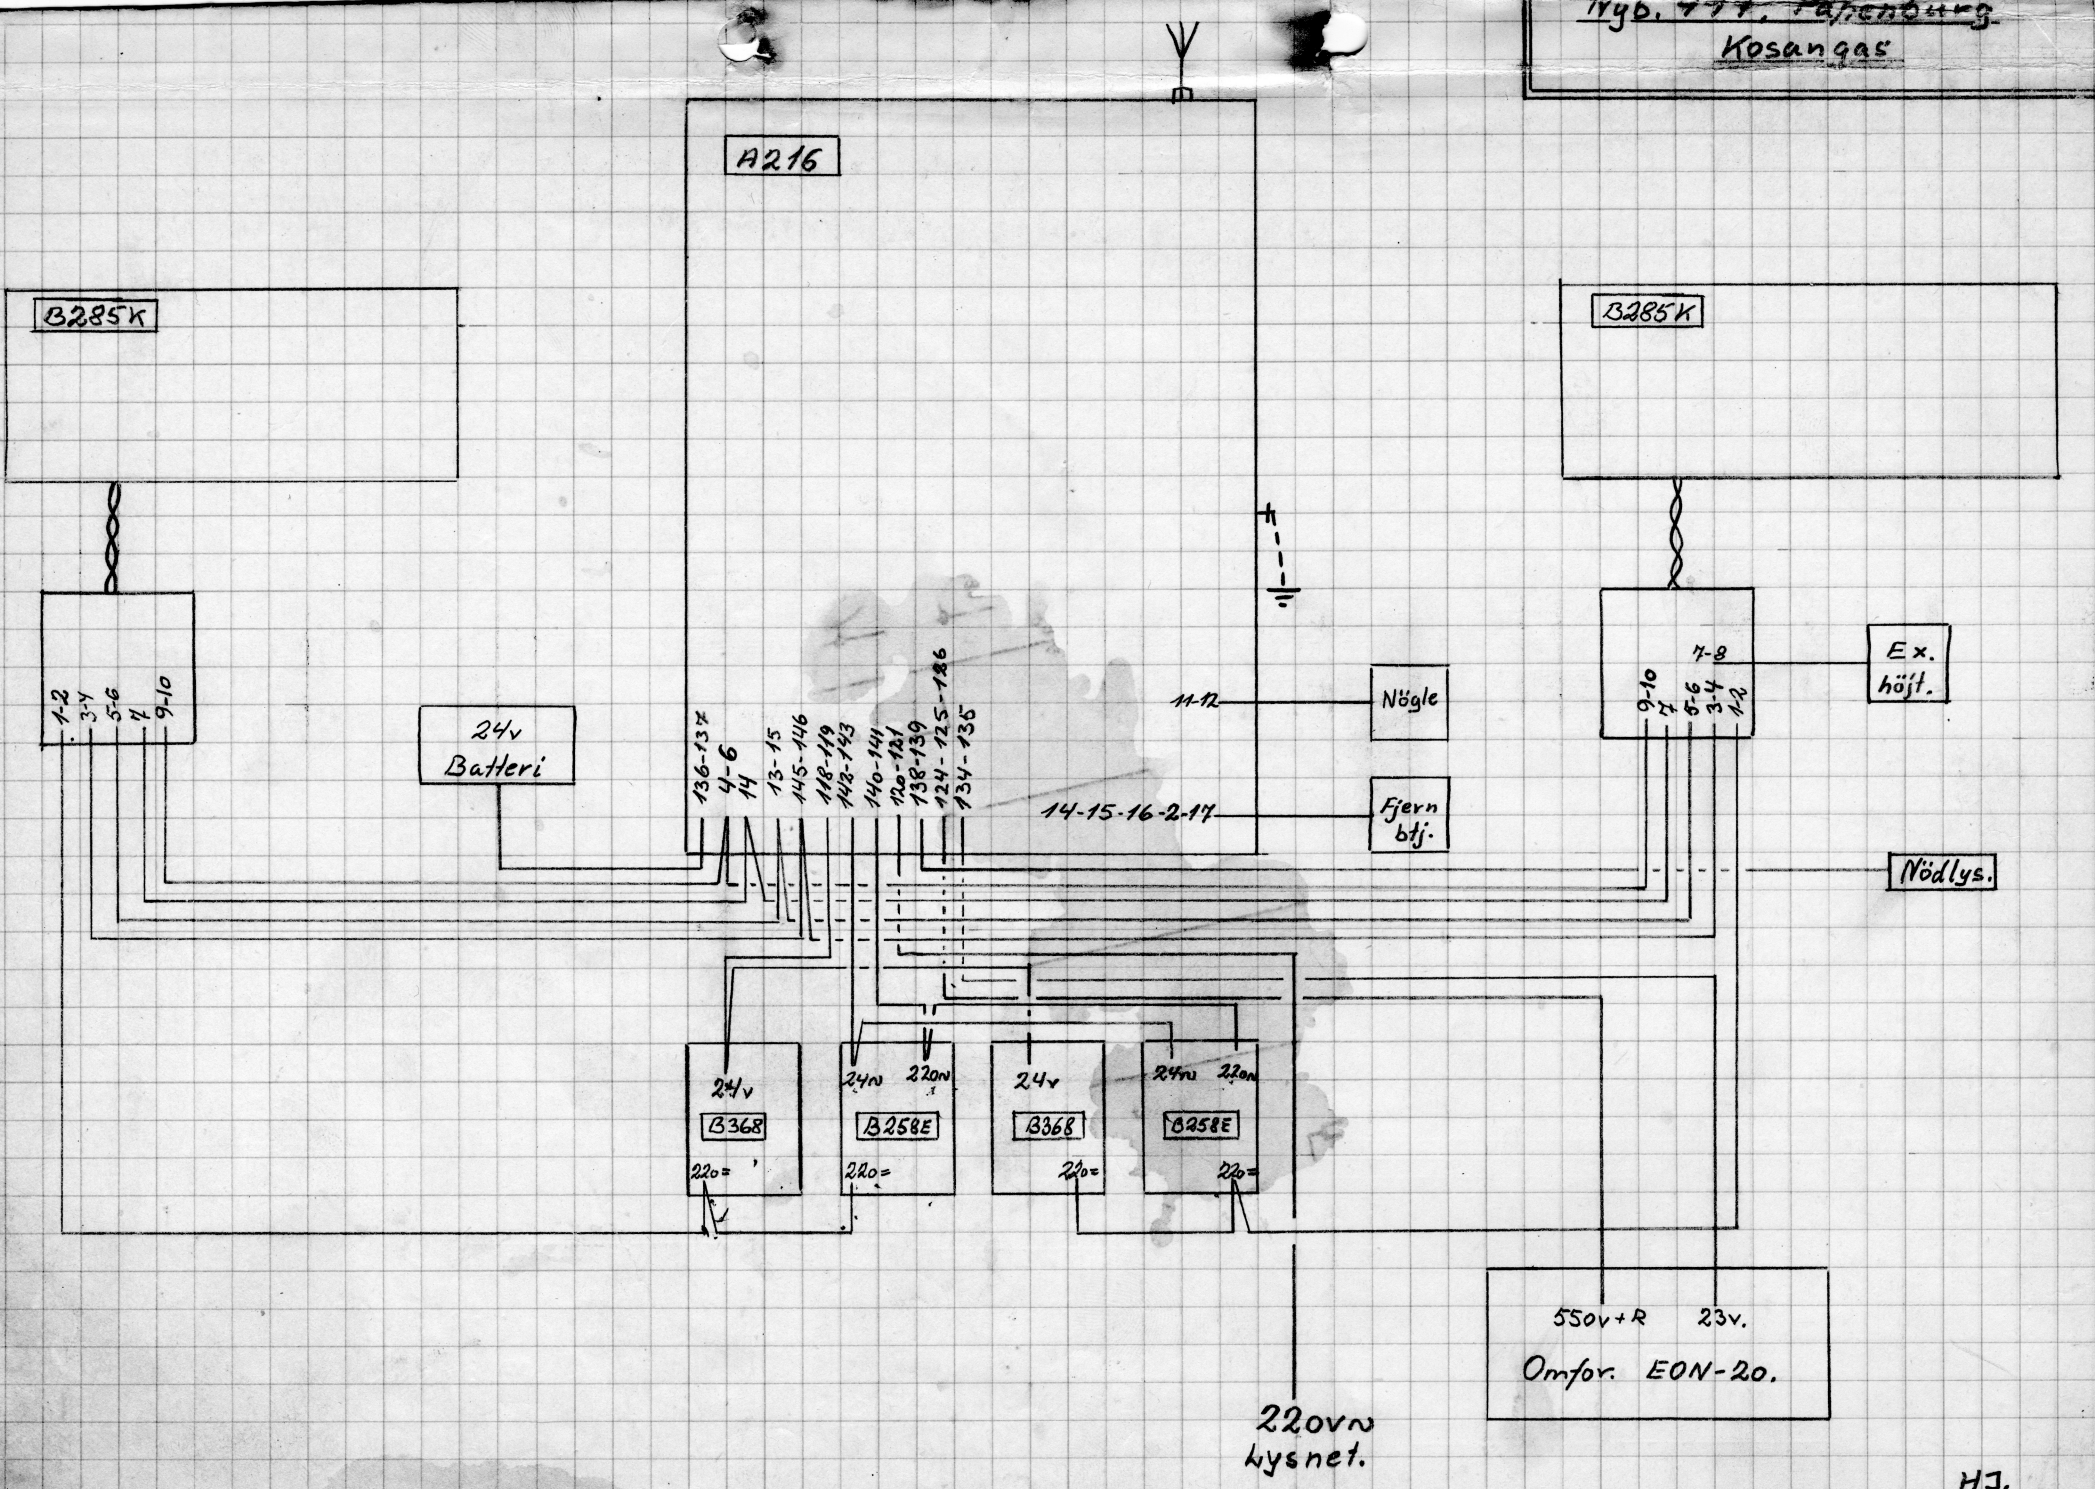

A216

B285K

B285K

24v
Batteri

Nögle

Fjern
btj.

Ex.
höjt.

Nödlys.

24v
B368

24v 220v
B258E

24v
B368

24v 220v
B258E

550v+R 23v.
Omfor. EON-20.

220vns
lysnet.

H.J.